


**Making your decision  
Much more easier**





# Typical Layout Plan

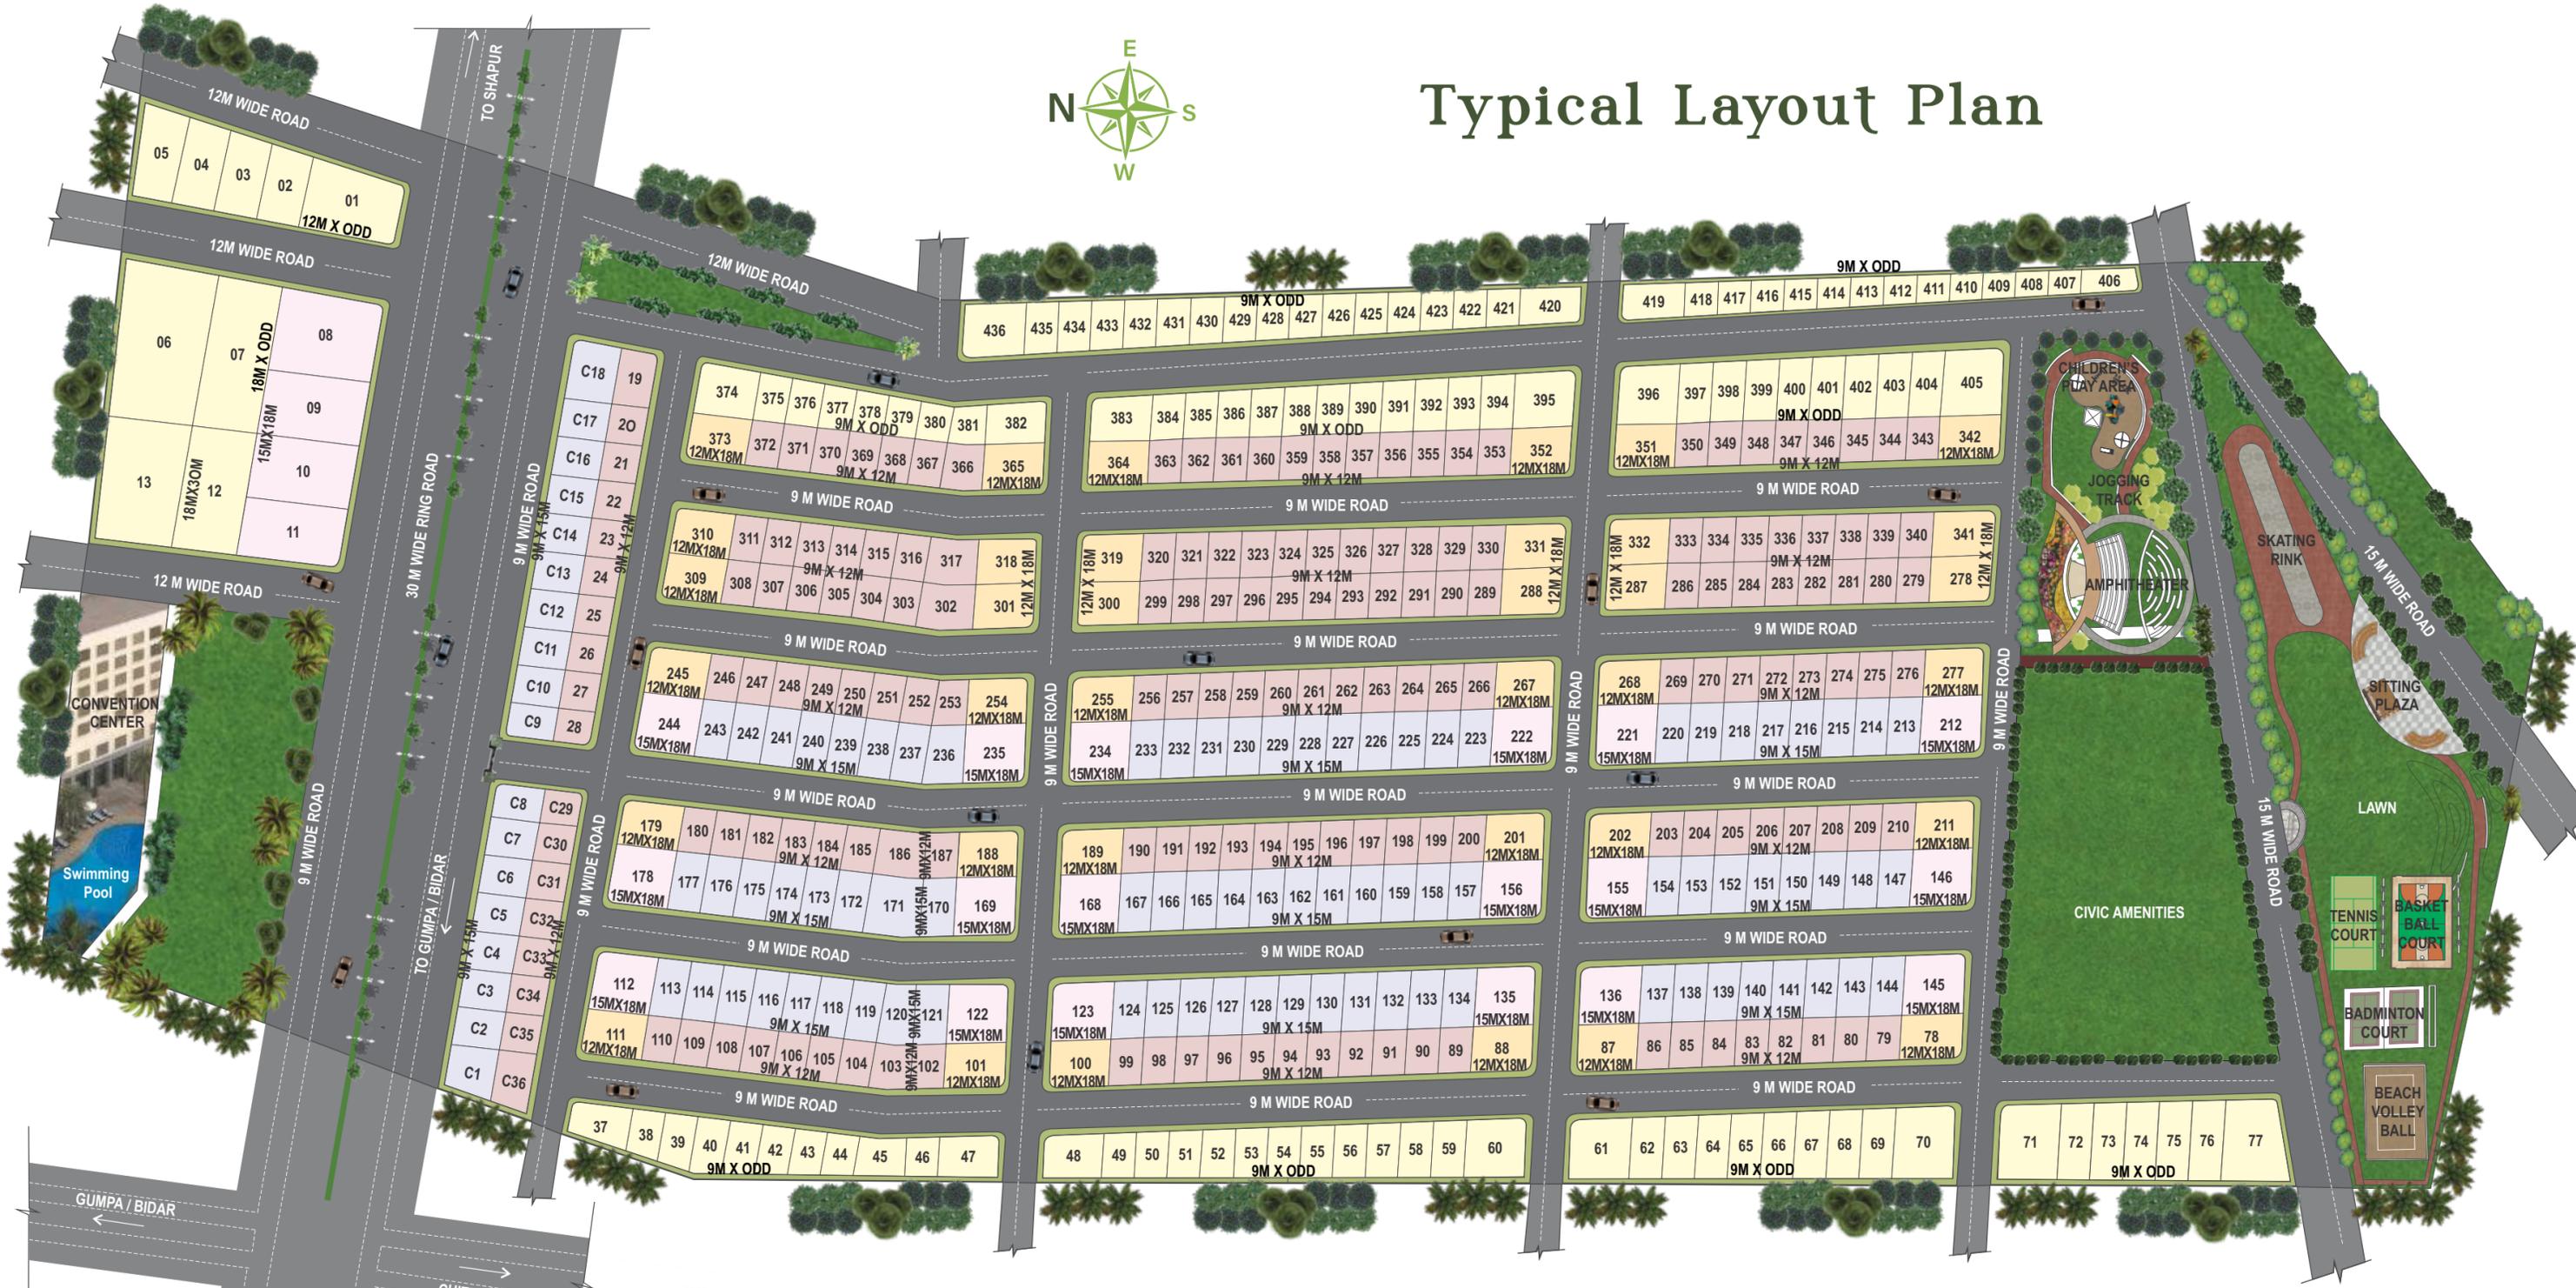

Premium Villa Plotting in  
**34.19 Acres**

## Live, Invest & Grow

Vijay Bharath Constructions & Developers backed by a experienced and professional team, has come out with a new premium Plotting project 'MANIK PRABHU NAGAR' the gate-way for your investment, a first of its kind, gated community in Bidar.

## Project highlights:

- On the 30 M Wide Ring Road
- Black Top Roads
- Convention Center & Swimming Pool
- Children Play area
- Jogging Track & Sports Area
- Avenue Plantation & Parks
- Electrification with Street Lighting
- Over Head Tank & Underground Water Pipelines
- Underground Drainage system



**PREMIUM VILLA PLOTS**

**NA & BUDA**

Approved Layout

QR Code




For Location

# LOCATION PLAN

(Not to Scale)

# A location Par Excellence

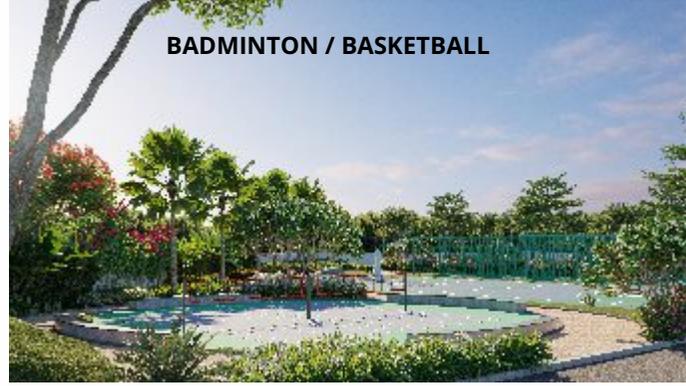

## VIJAY BHARATH

CONSTRUCTIONS & DEVELOPERS PVT LTD

Regd. Office: Siddharoodmath Complex, Gumpa, Bidar - 585403.

Site Address: Sy.no: 17/1, Gornalli (B) Village, Bidar.

Contact No: +91 73530 76666 / 94800 73456